


NOTES:
 1. SEE 'STANDARD WATER METER' DRAWING FOR
 DETAILING OF A TYPICAL METER SETUP.

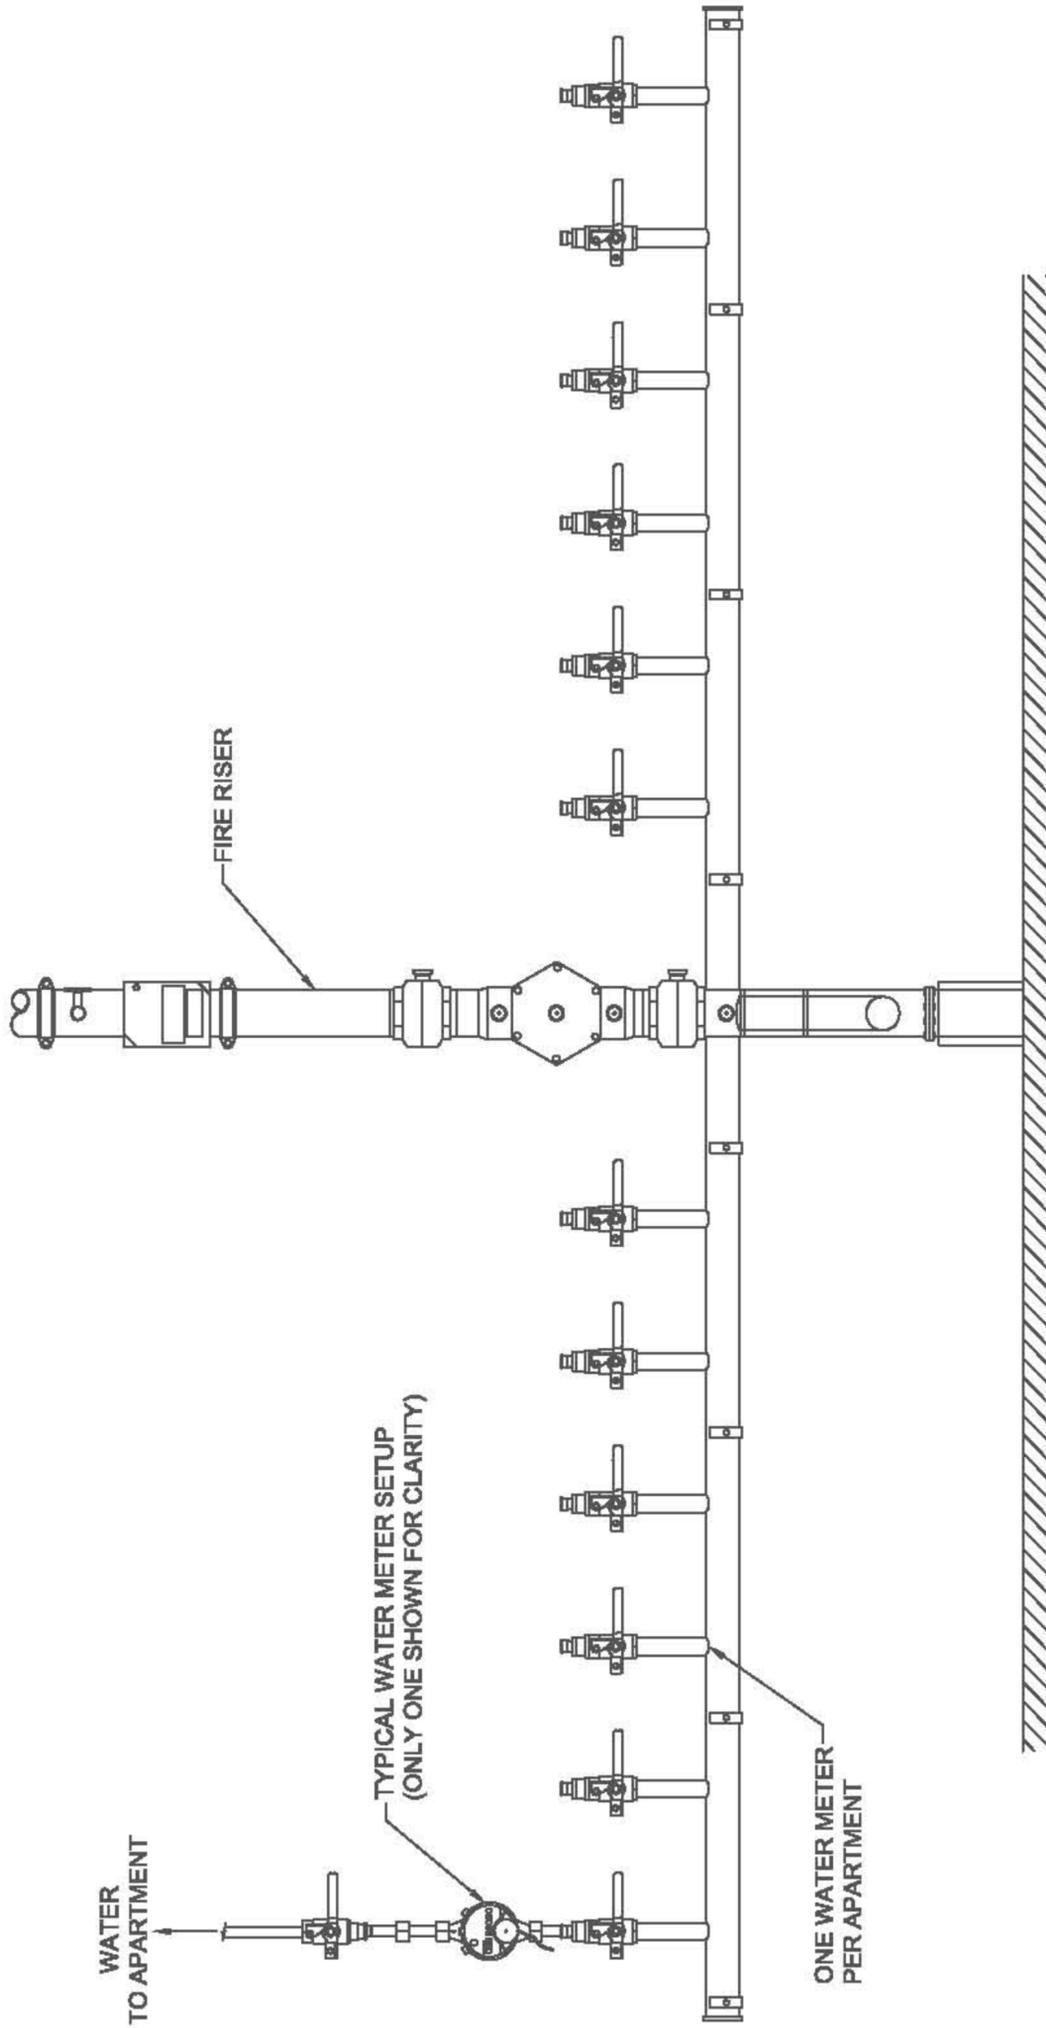

NOT TO SCALE



ENGINEERING &
 PUBLIC WORKS

TYPICAL APARTMENT DISTRIBUTION SYSTEM

APPROVED BY: *Andrew B. Stone*
 Andrew B. Stone, PE, City Engineer & Director of Public Works

STD. DRAWING #:

304

DRAWN BY: Alex Ray, EI

DATE: 8/16/12